



GROUND FLOOR PLAN

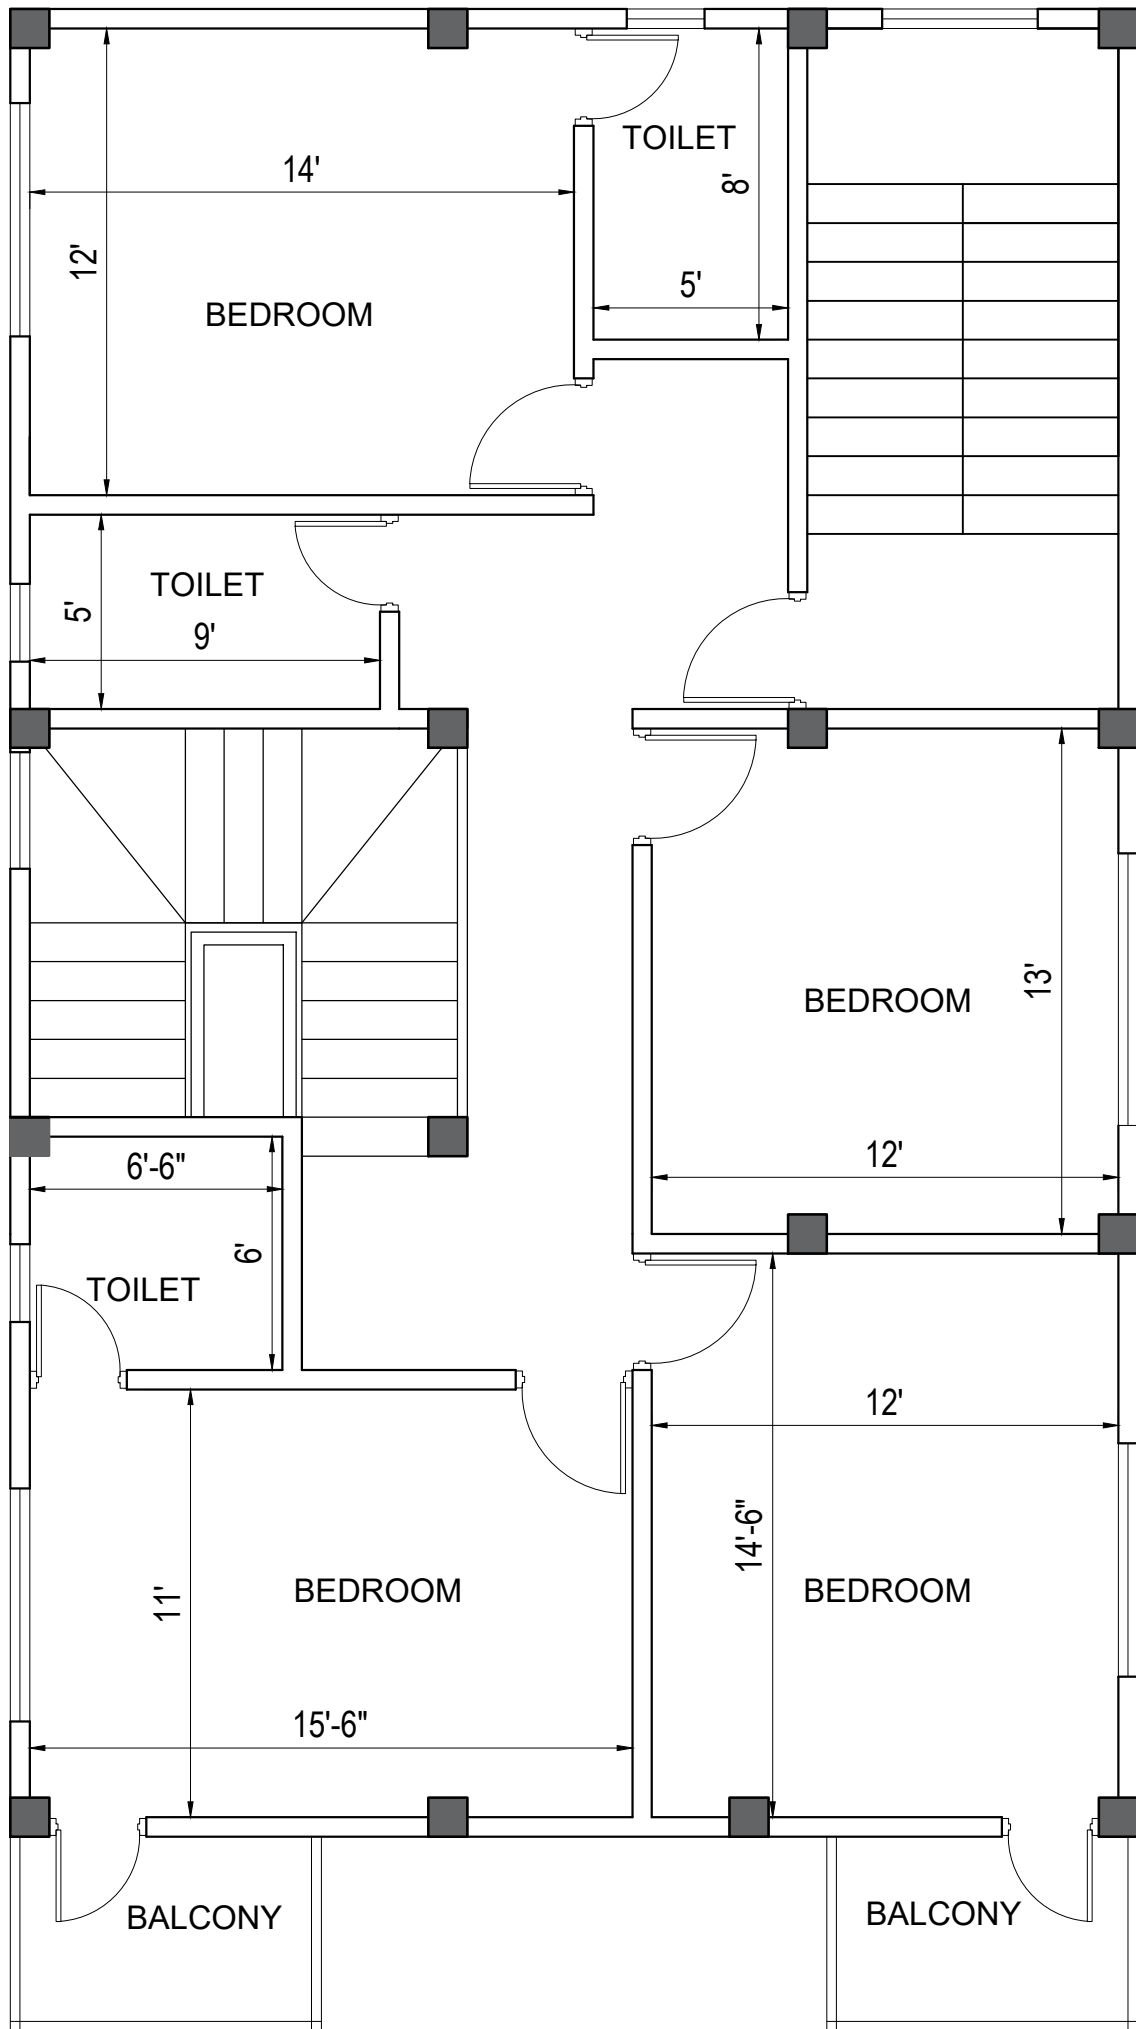

FIRST FLOOR PLAN

30'

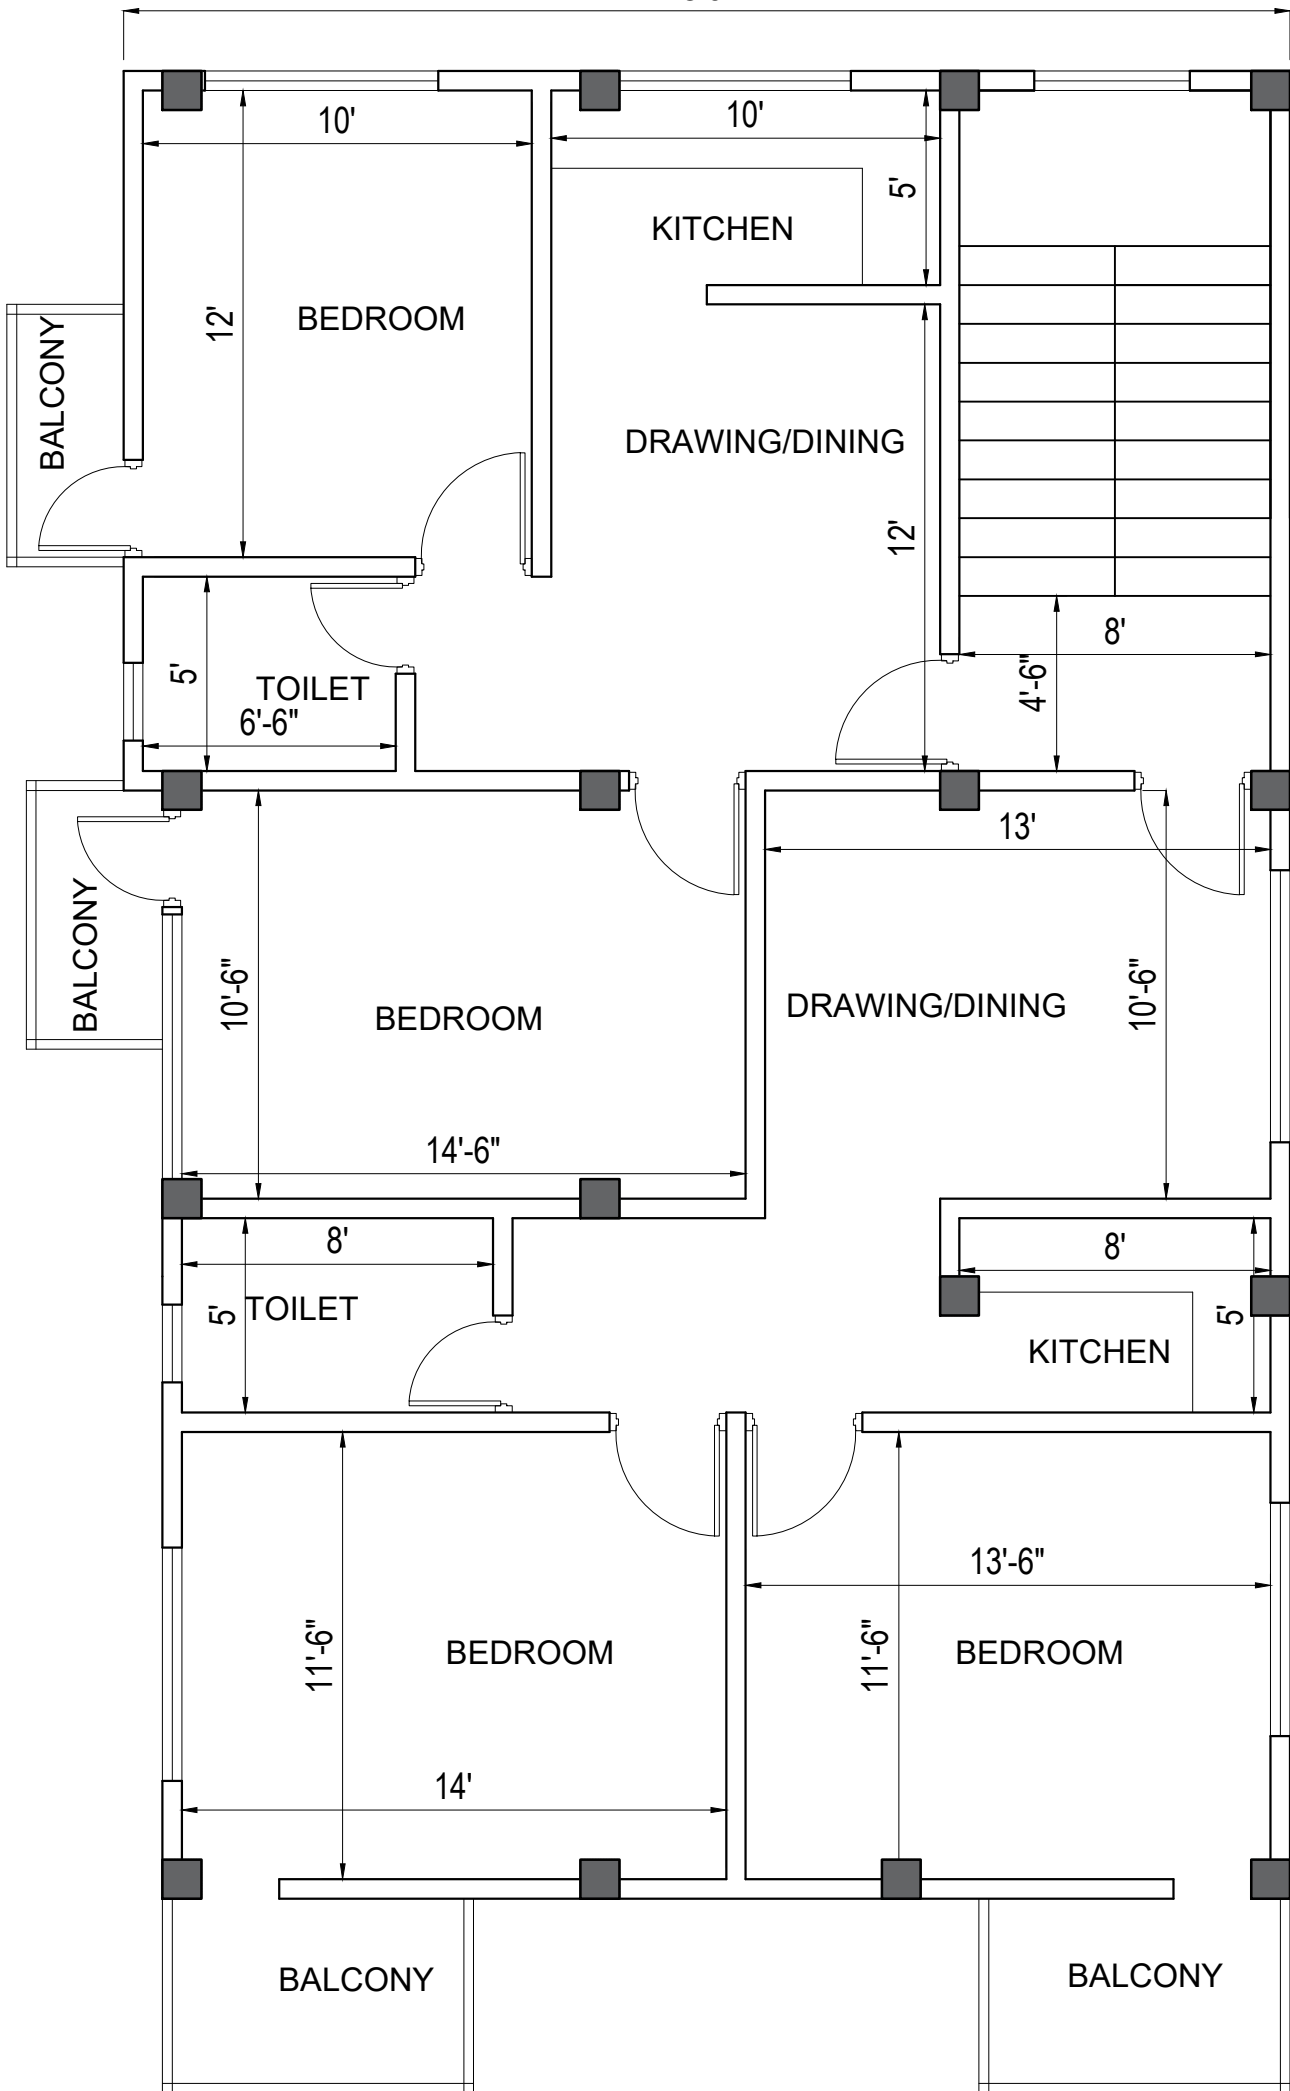

SECOND FLOOR PLAN