



GROUND FLOOR PLAN
(2262 SQFT)

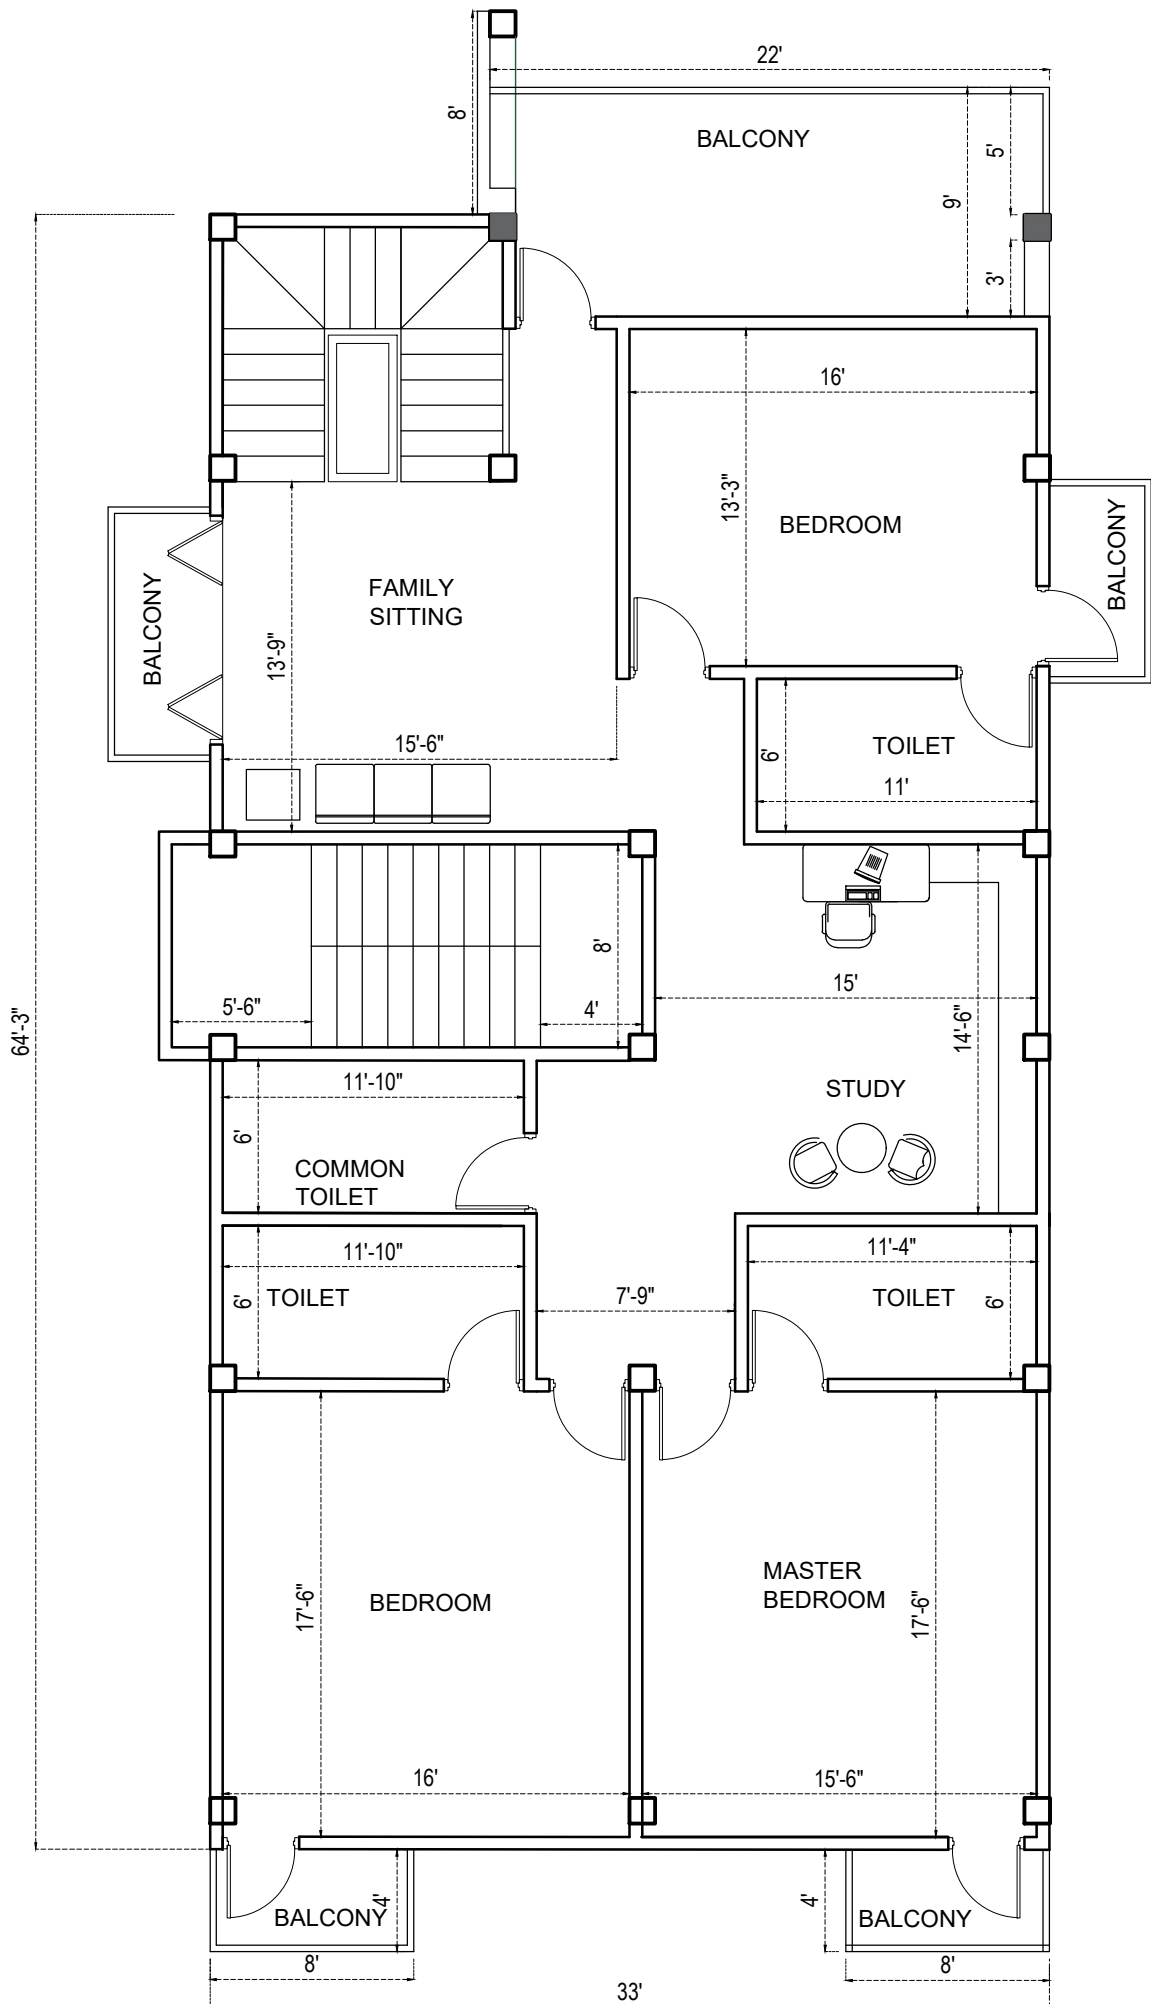

FIRST FLOOR PLAN
2480 SQFT

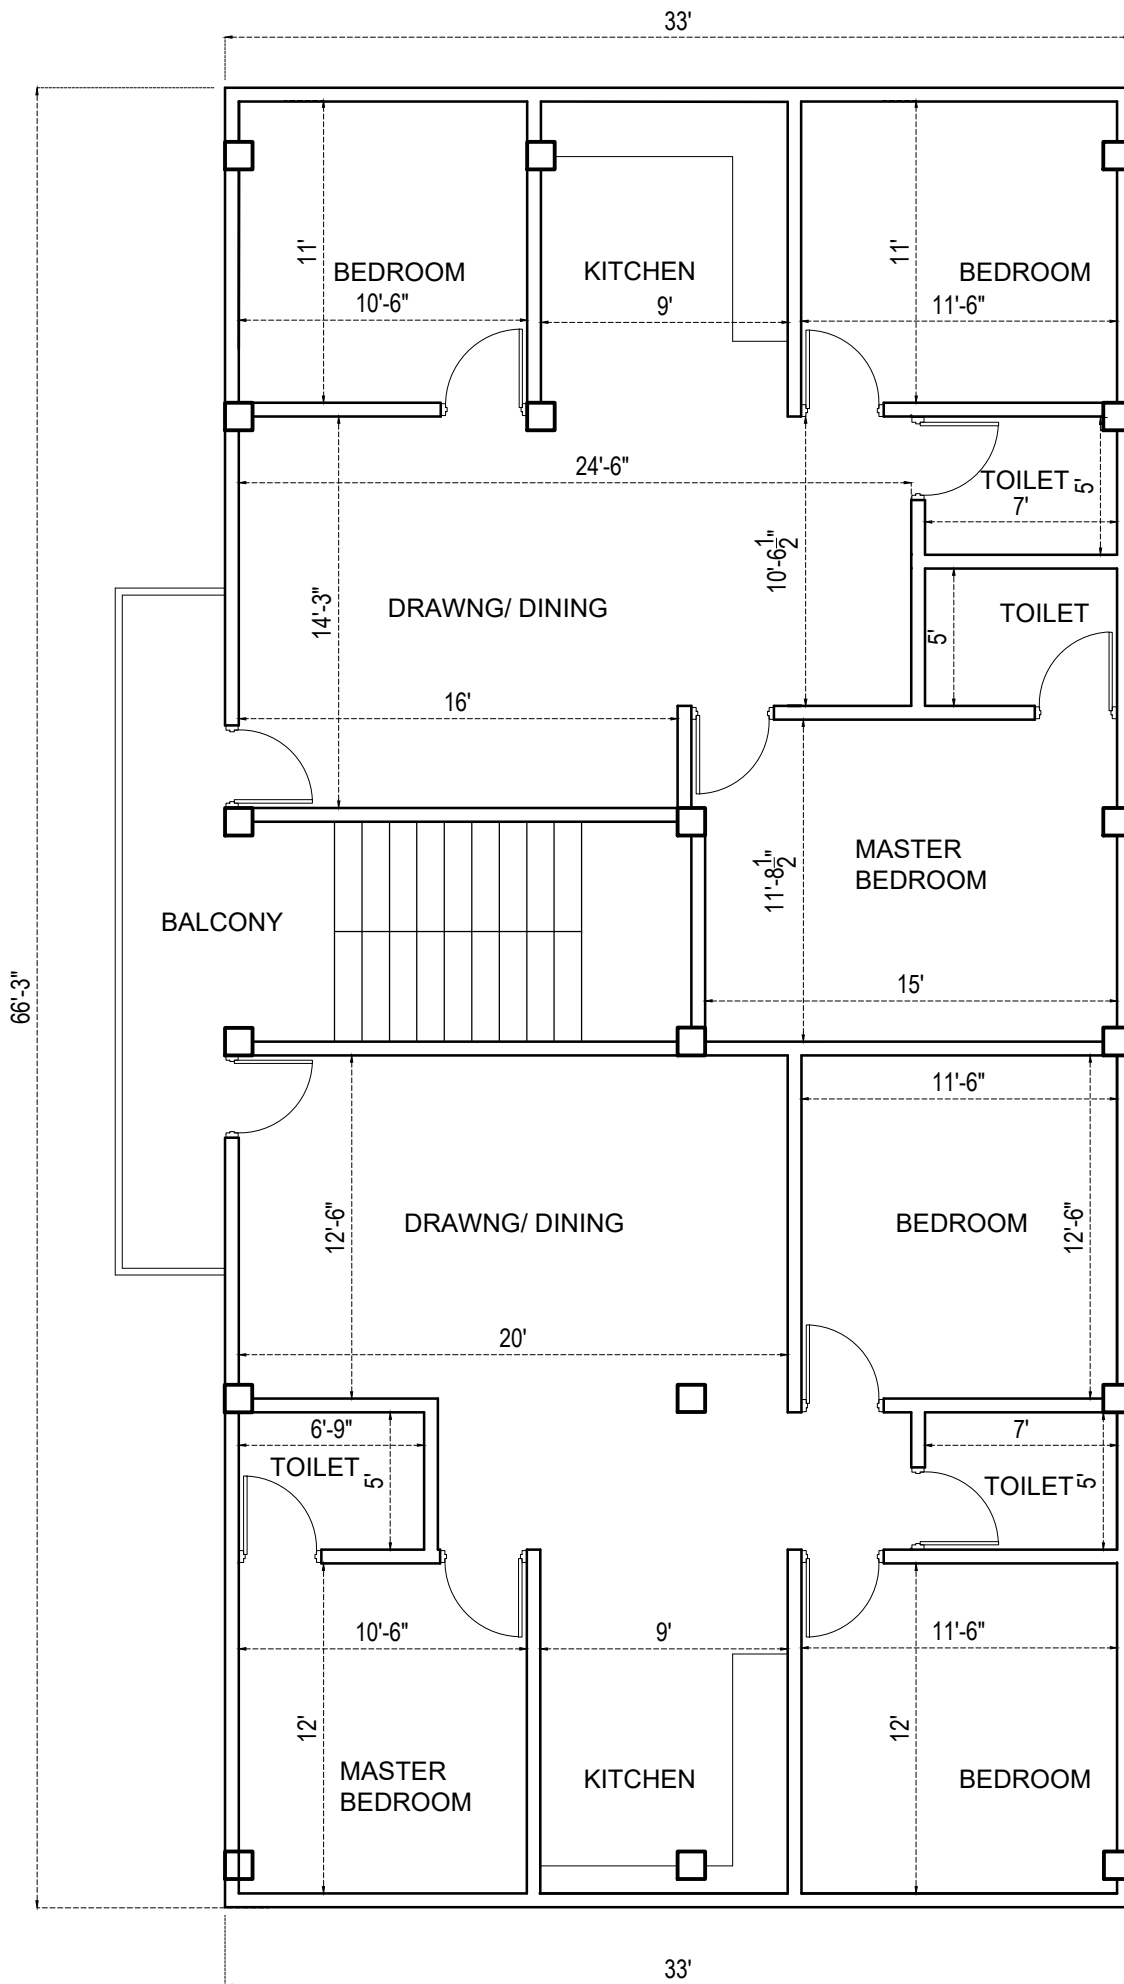

SECOND FLOOR PLAN